


# 30 Foot Yurt - Main Level - Floorplan

## Circuit Diagram

### Questions:

- Third light in Bath, TBD with walls in
- Light in bath closet
- Recessed lights in finished ceiling – pantry and big closet
- Position of convection oven

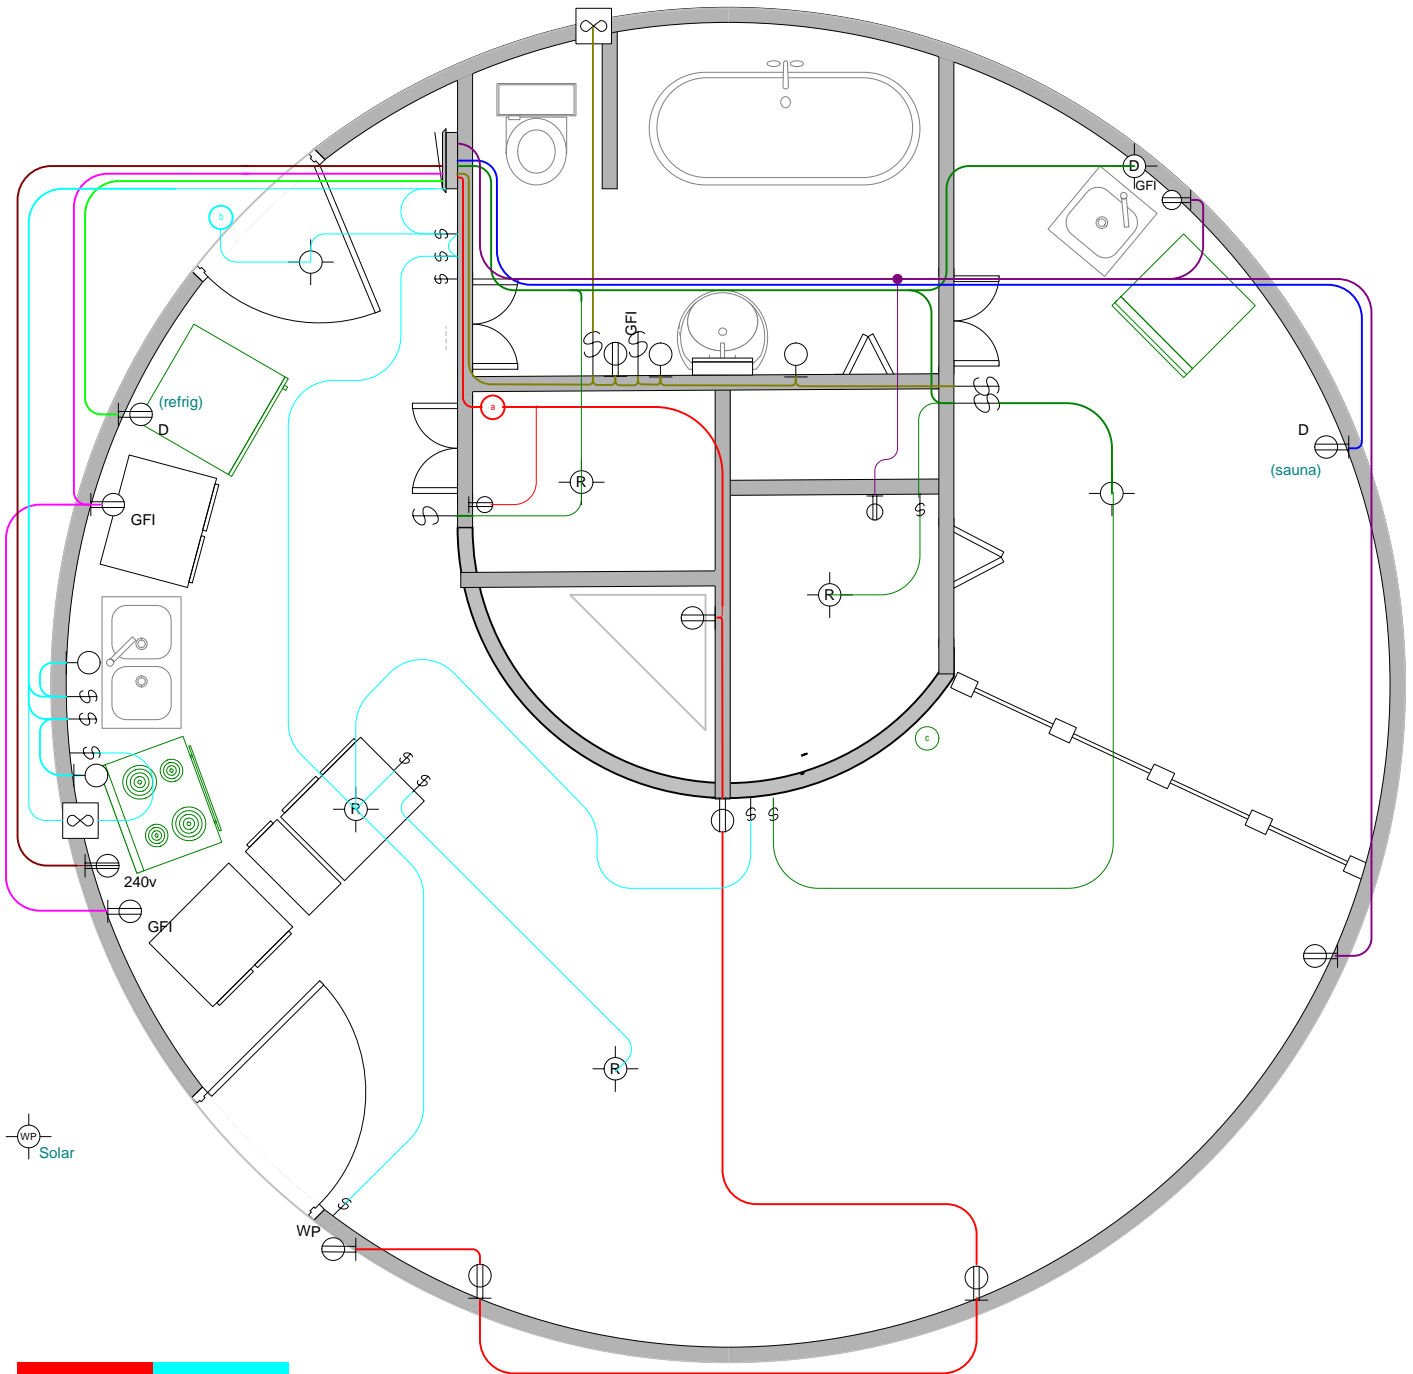

Circuit 1	Circuit 6
Circuit 2	Circuit 7/11
Circuit 3	Circuit 8
Circuit 4	Circuit 18
Circuit 5/15	